


Elevation 0 - 1  
scale 1:100

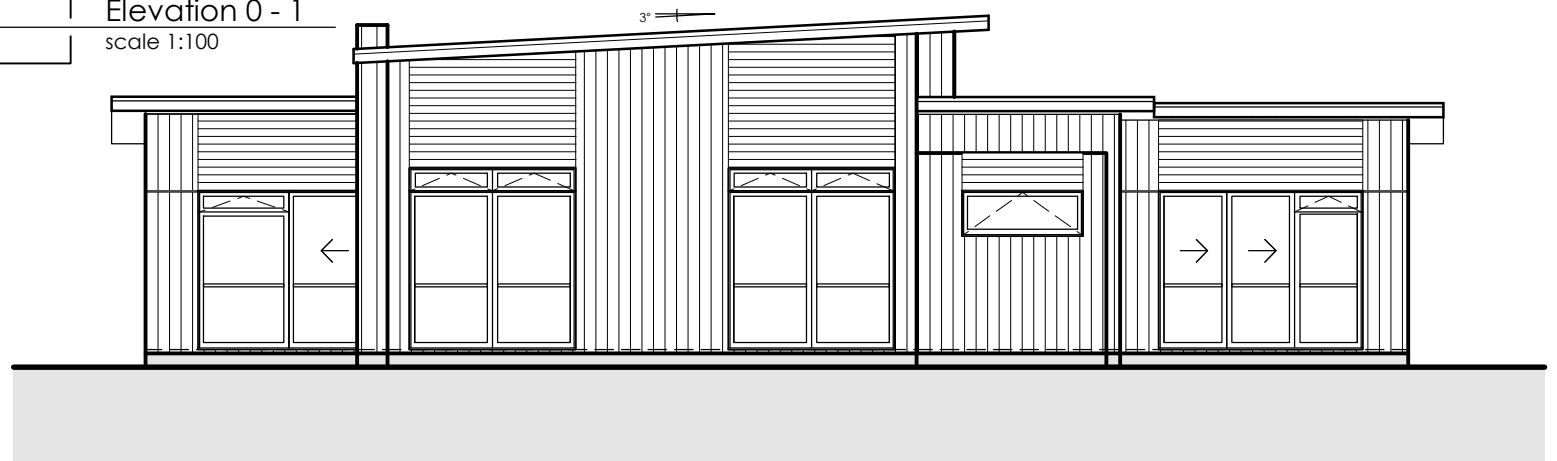

Elevation 0 - 2  
scale 1:100



Elevation 0 - 3  
scale 1:100



Elevation 0 - 4  
scale 1:100

Reference Floorplan  
scale 1:100  
Floor area = 163.8m<sup>2</sup>