



Elevation 0 - 1  
scale 1:100

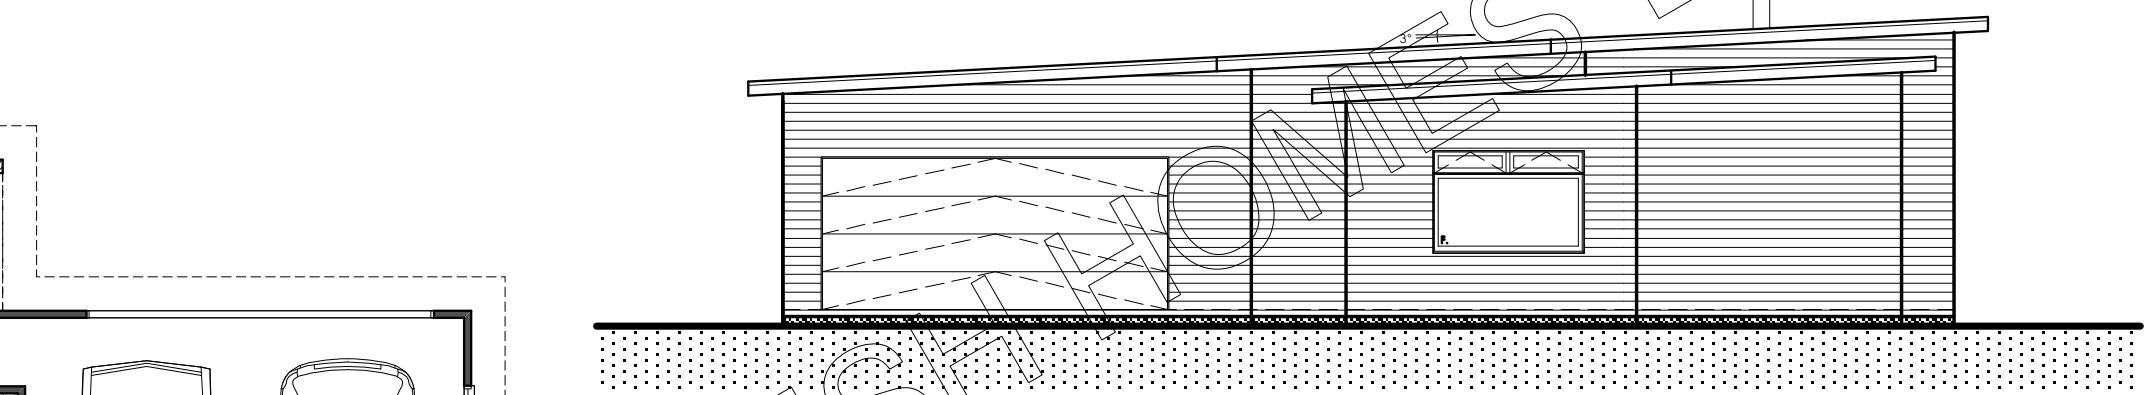

Elevation 0 - 2  
scale 1:100

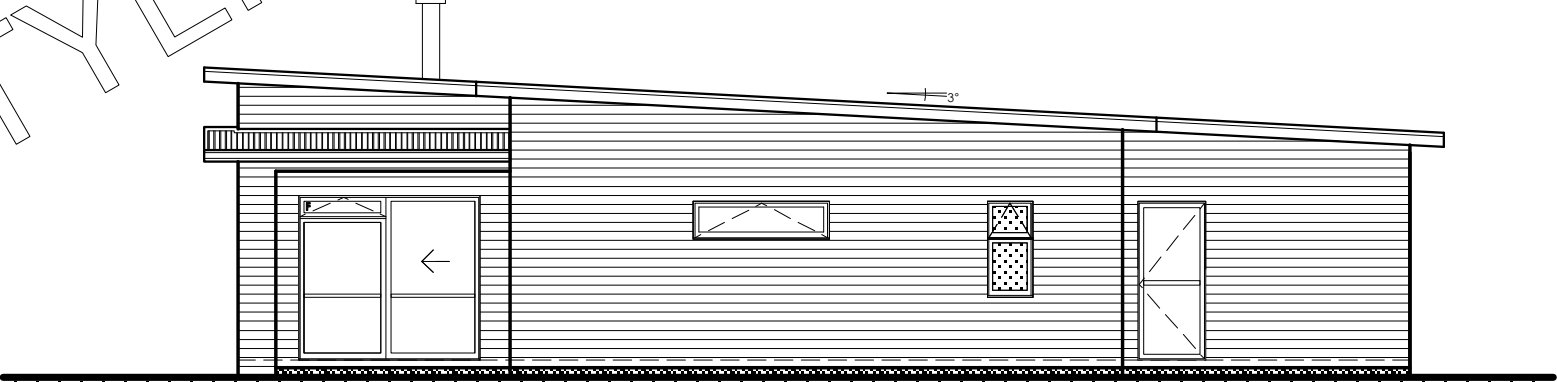

Elevation 0 - 3  
scale 1:100



Reference Floorplan  
scale 1:100

Floor area = 205m<sup>2</sup>

Elevation 0 - 4  
scale 1:100