




Reference Floorplan
scale 1:100
Floor area = 119 m²

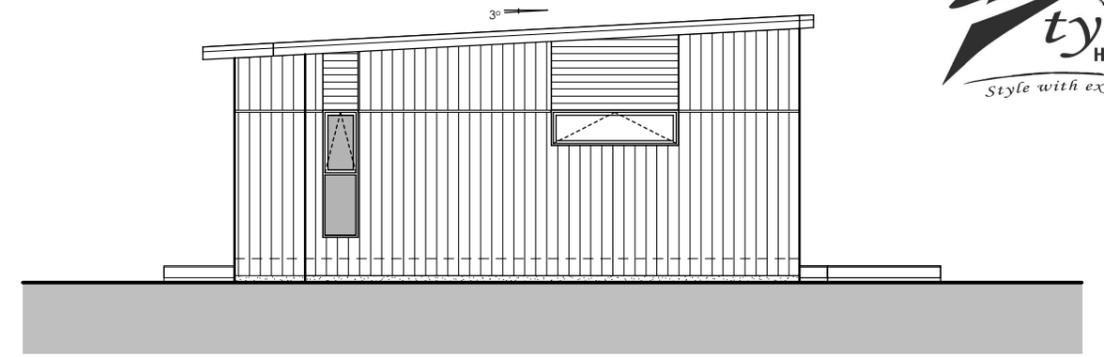


Elevation 0 - 1
scale 1:100

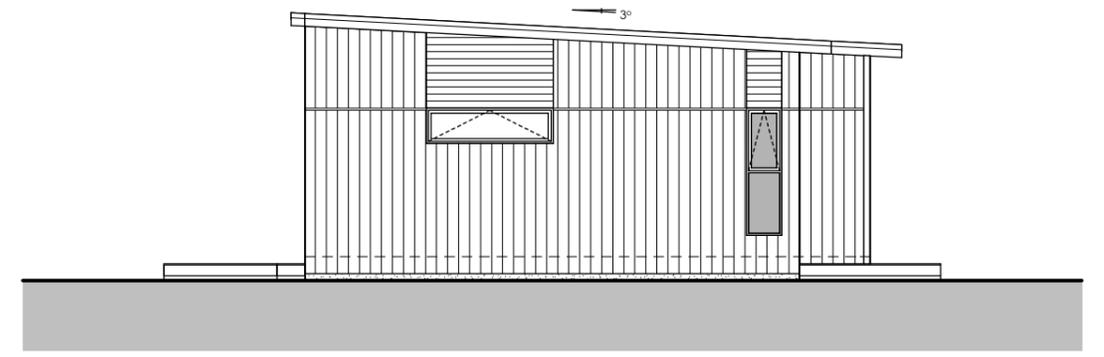

Elevation 0 - 2
scale 1:100

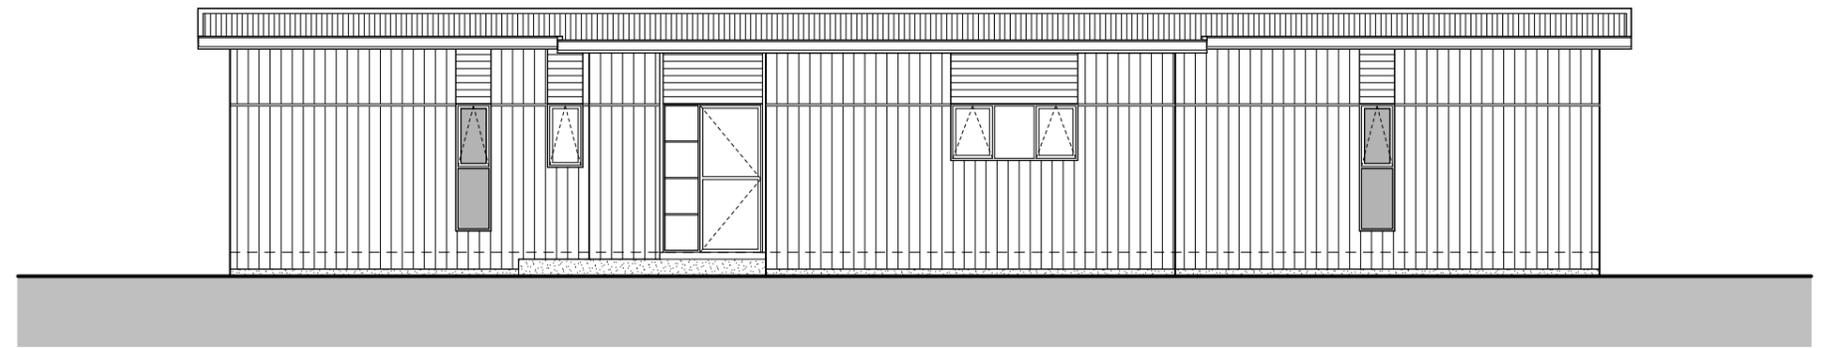

Elevation 0 - 3
scale 1:100

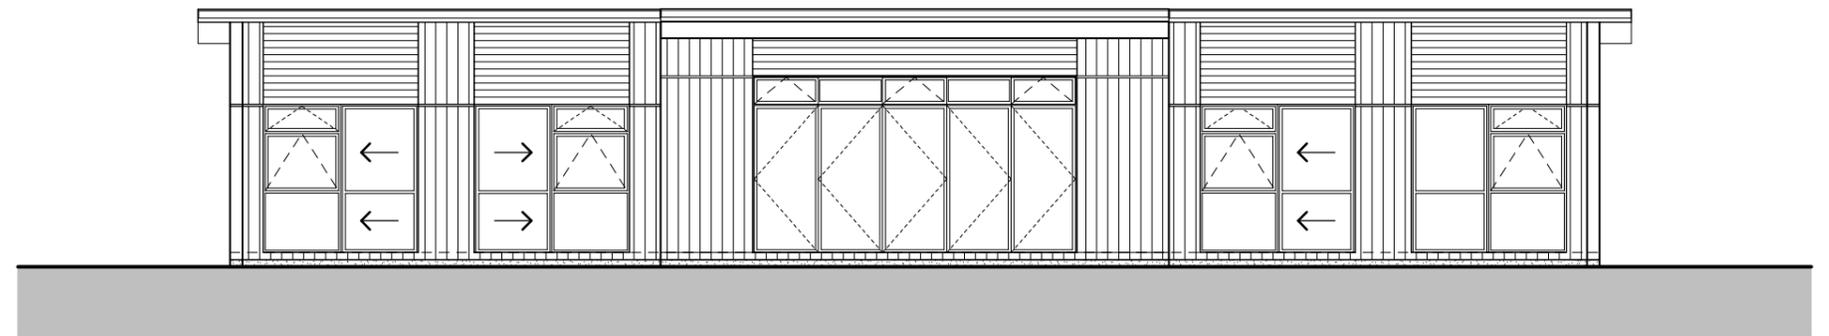

Elevation 0 - 4
scale 1:100